


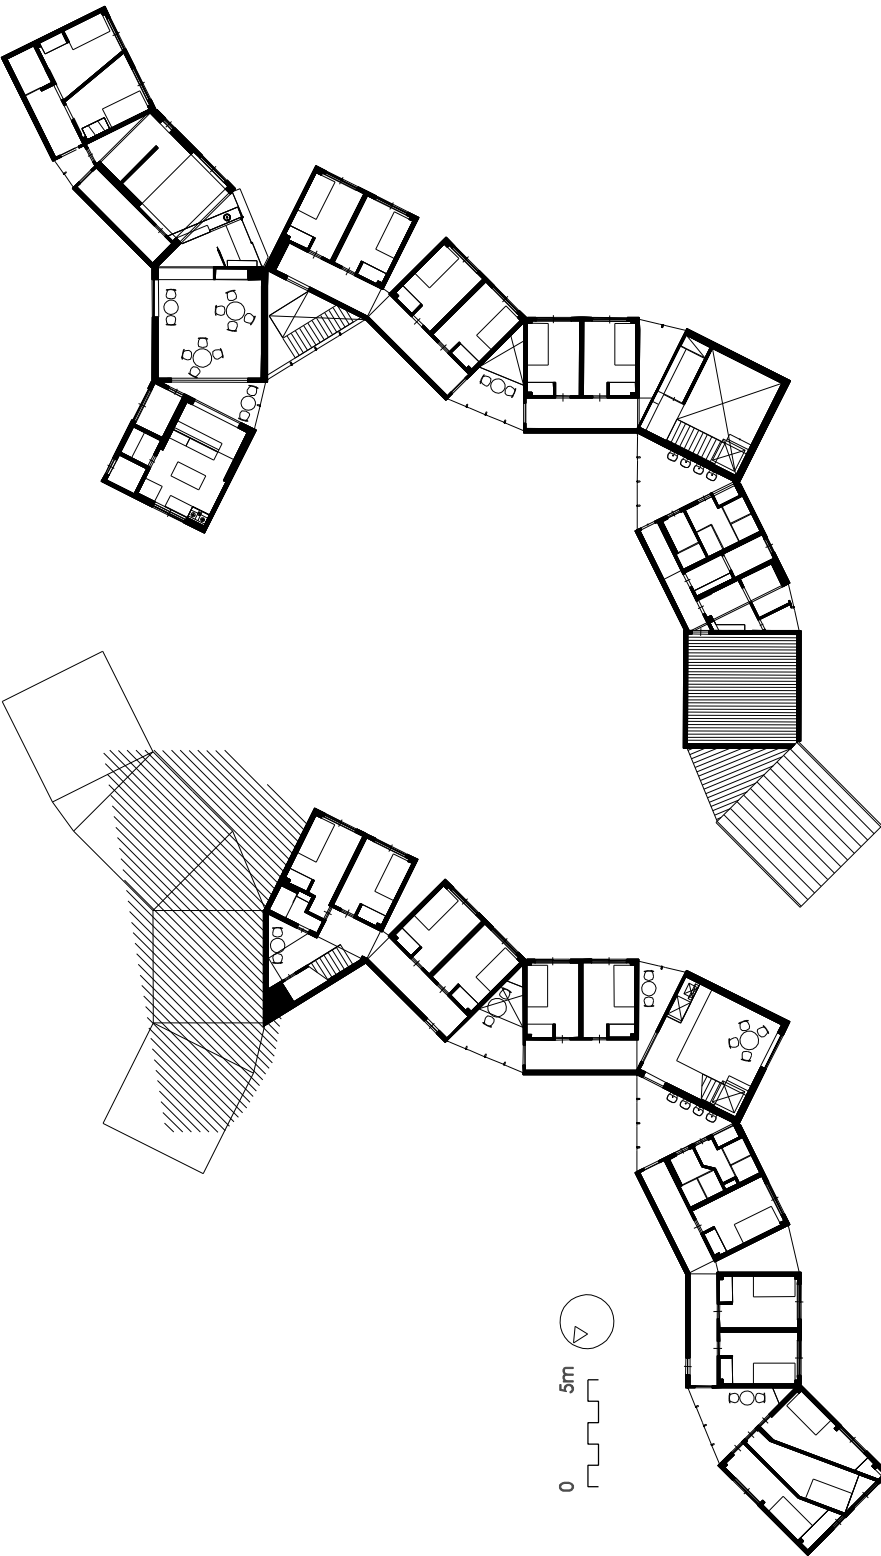

► PLAN R+1

► PLAN R+0